




PLAN scala 1:500

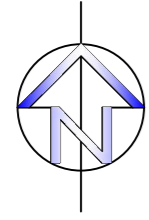


**D**  
SF Basic 80m

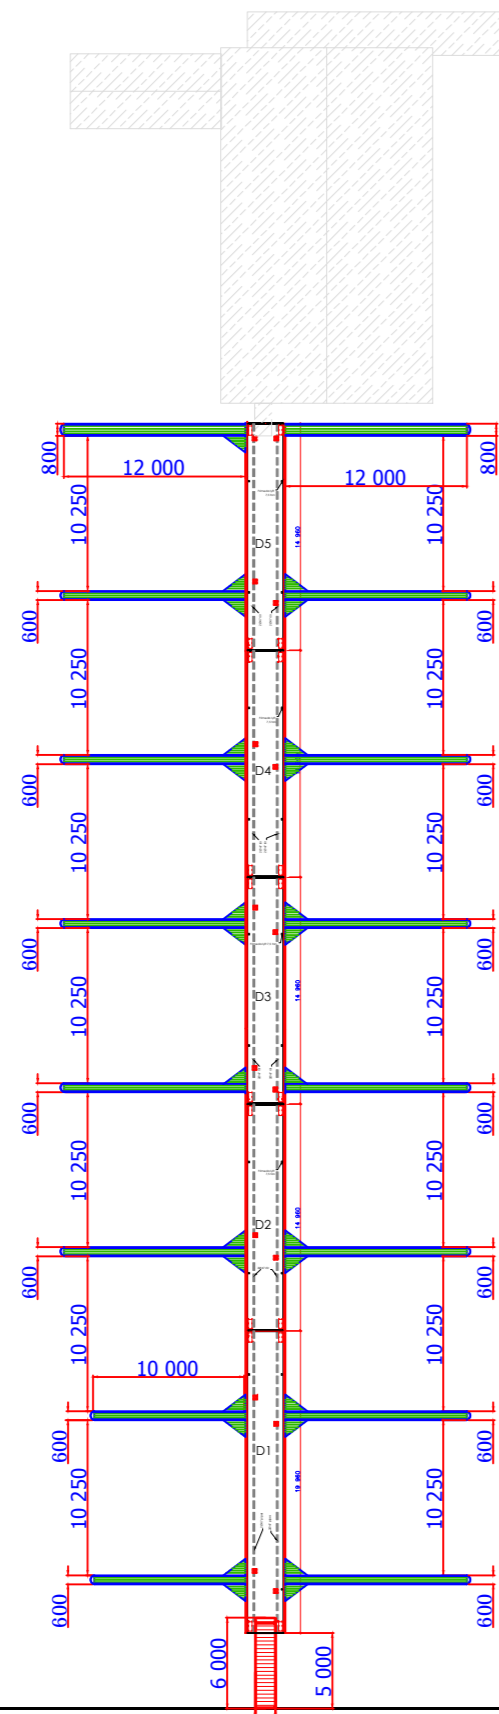



**E**  
SF Basic 95m

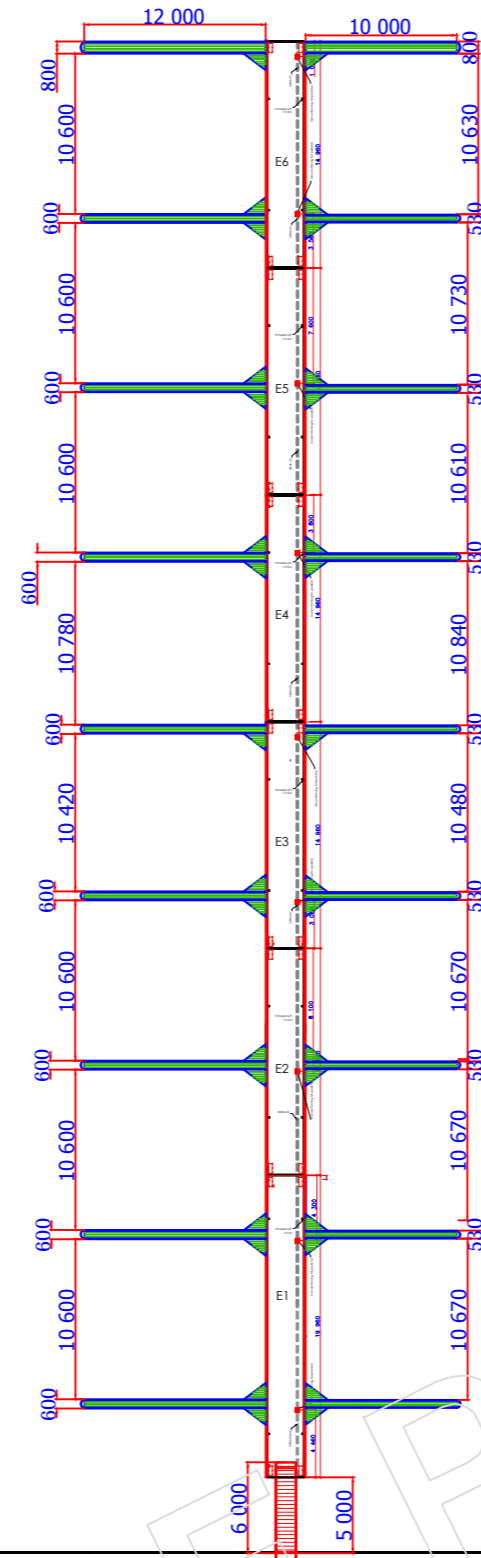

**F**  
SF Basic 95m

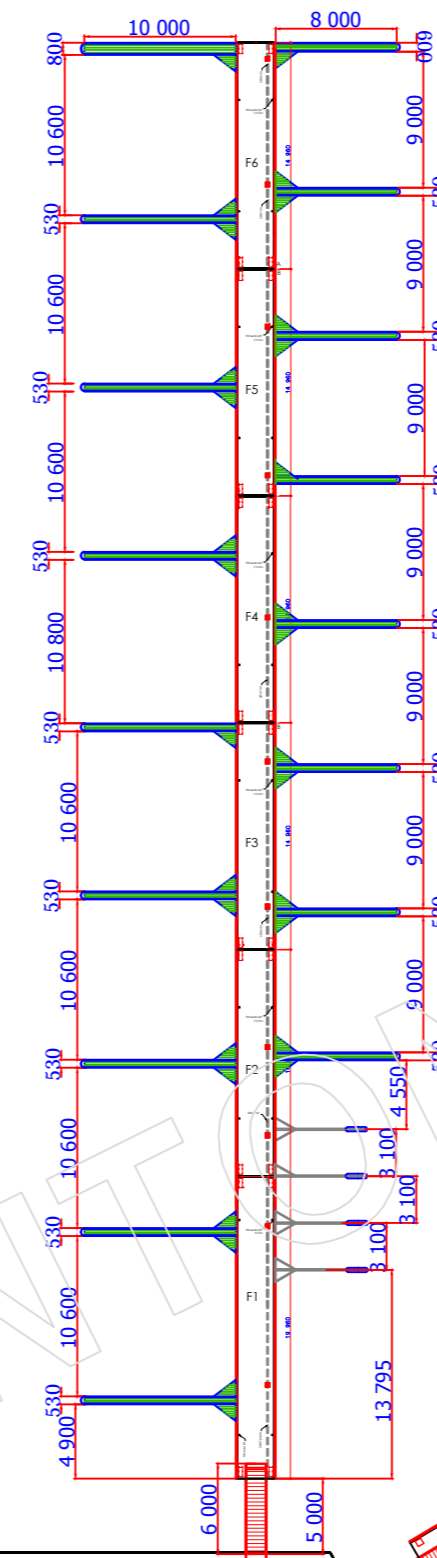

**G**  
SF 1240 85m

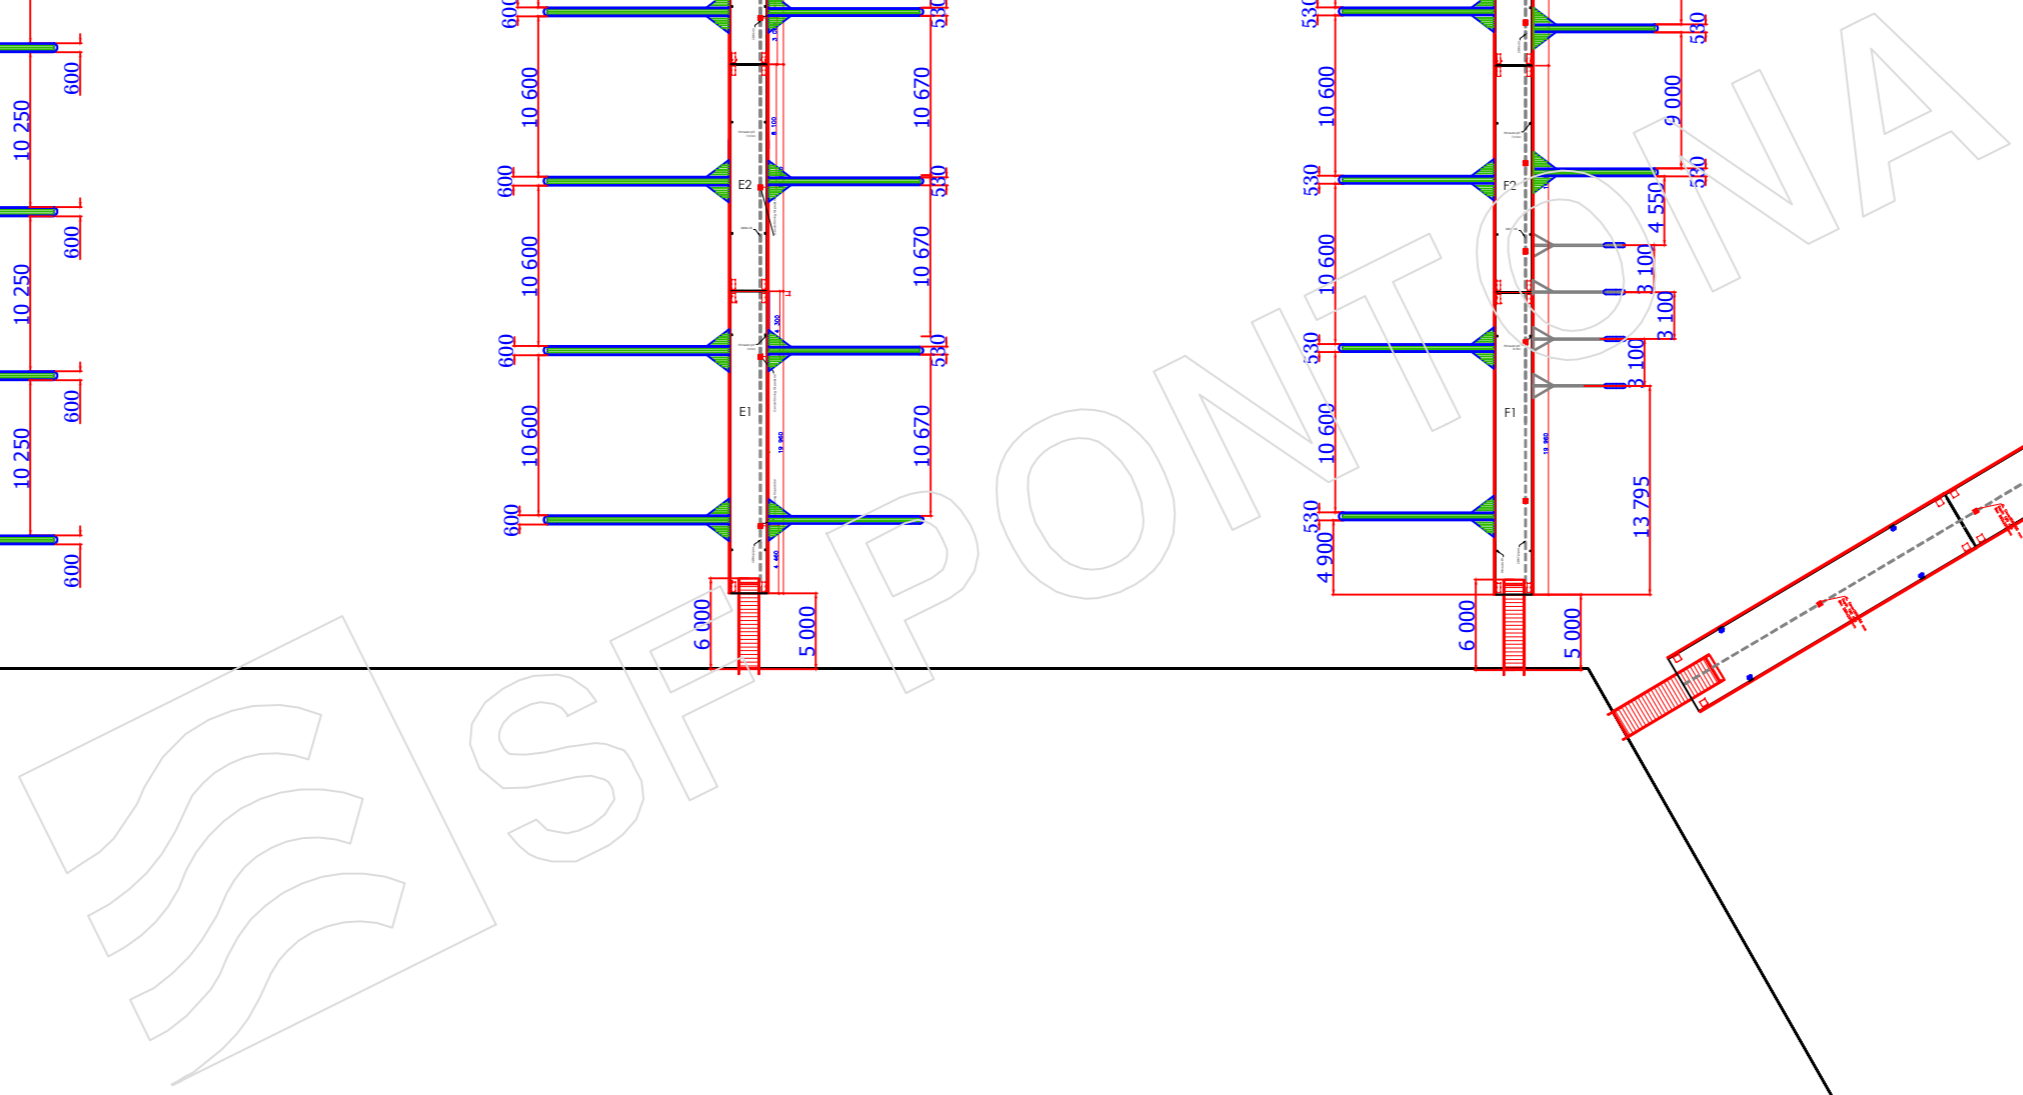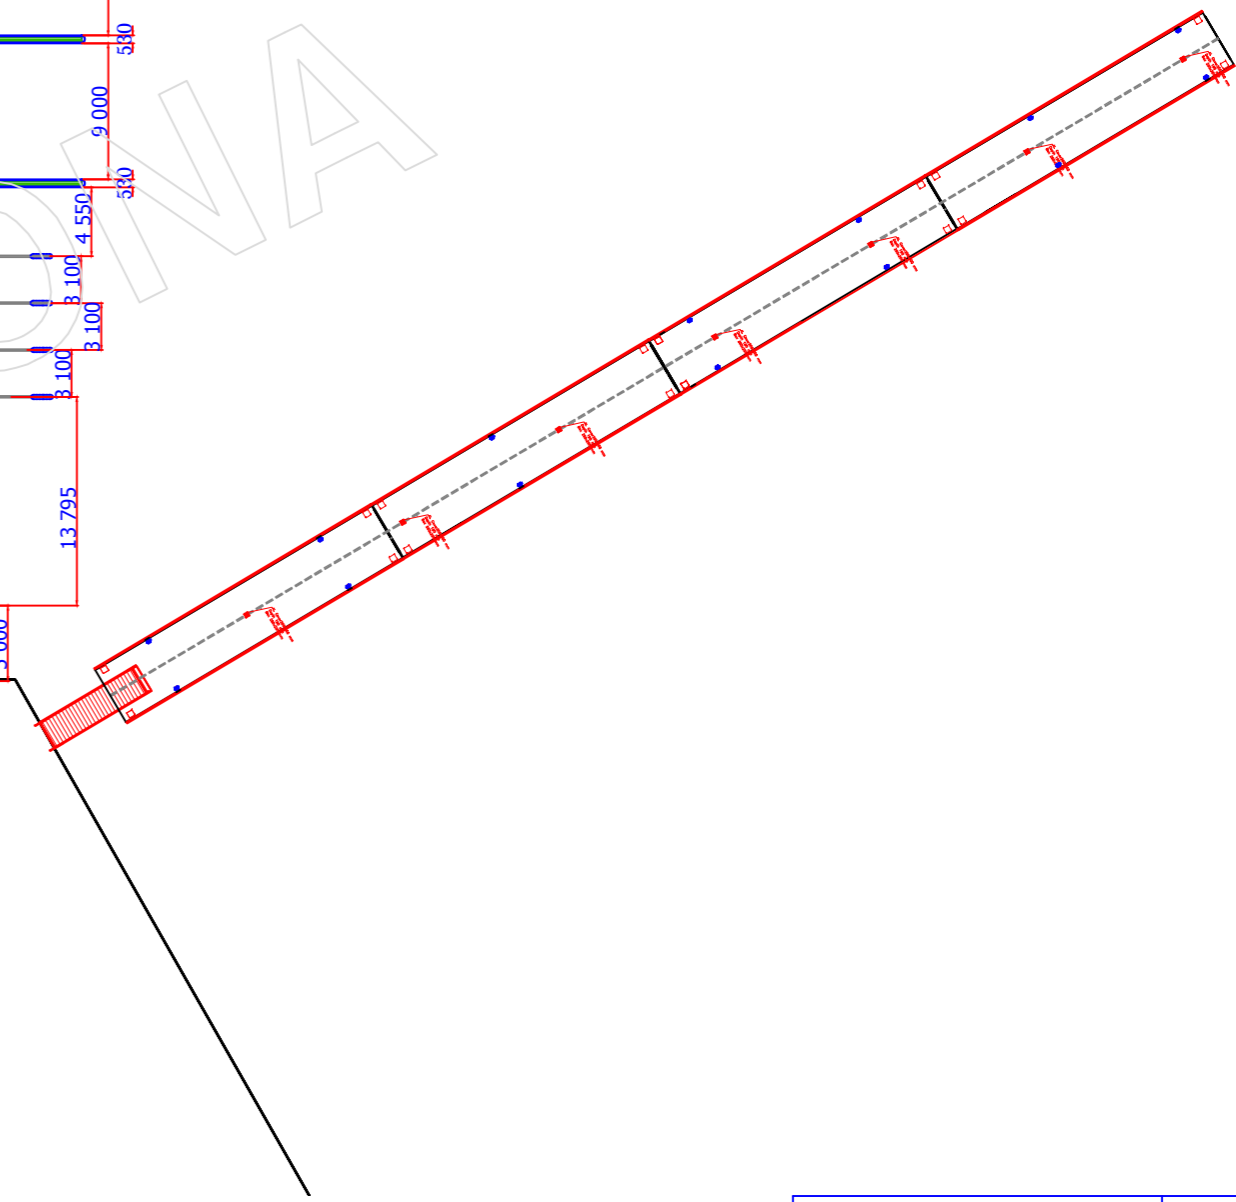

<p>SF PONTONA Sverige AB Propellergrången 4 SE 417 64 GÖTEBORG SWEDEN Phone +46-(0)31-7790765/-7792790/ FAX -7790735 www.sfpontona.se info@sfpontona.se zepa@sfpontona.se</p>		BYGGHANDLING  Karlskrona Basic & SF1240	
Design & Construction by	Datum/Date	Skala/Scale	Format/Size
Zepa M.	131101	1:500	A2
Signature/Sig.			Ritn.nr./Drawg.No.
LGO/Stig J.			13SWE14
			Rev. datum/date
			20140508/ZM